




Dimensions of 40" Container

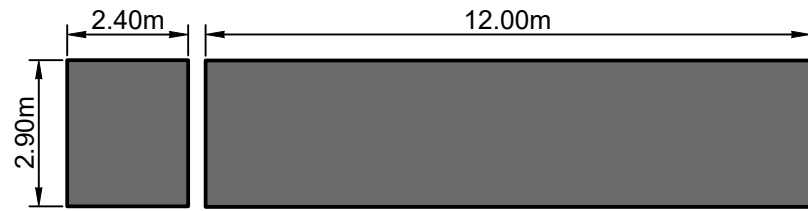


Front/Rear Elevation

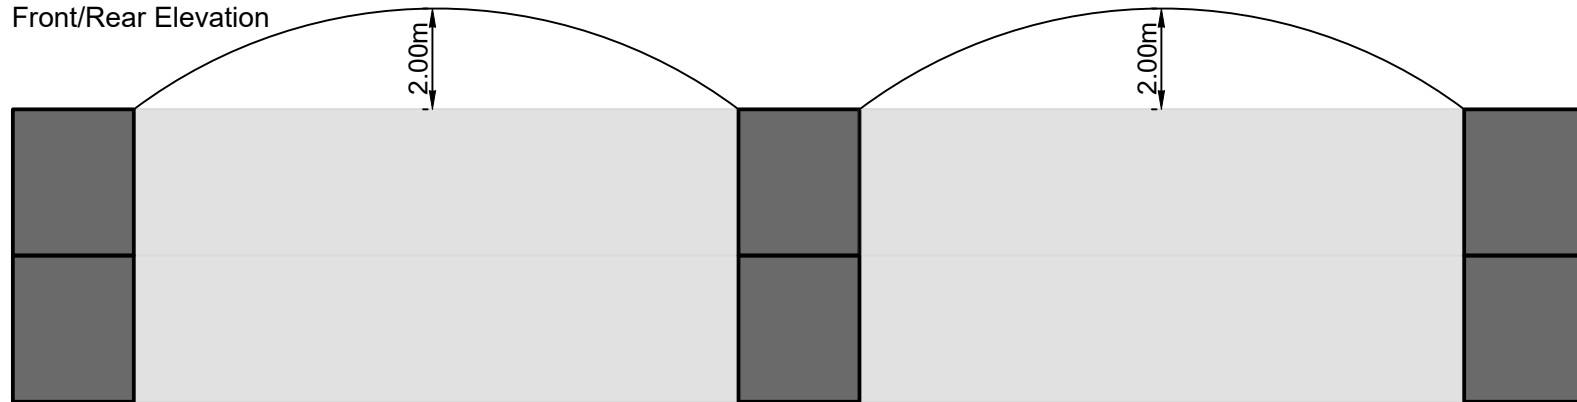

Side Elevation

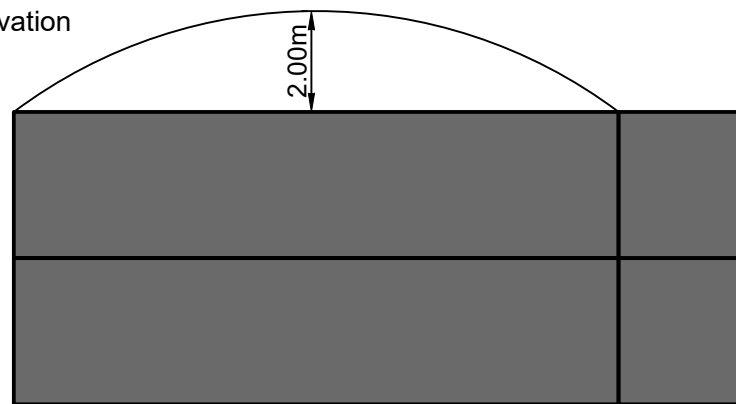

Aerial View of Container Workshop

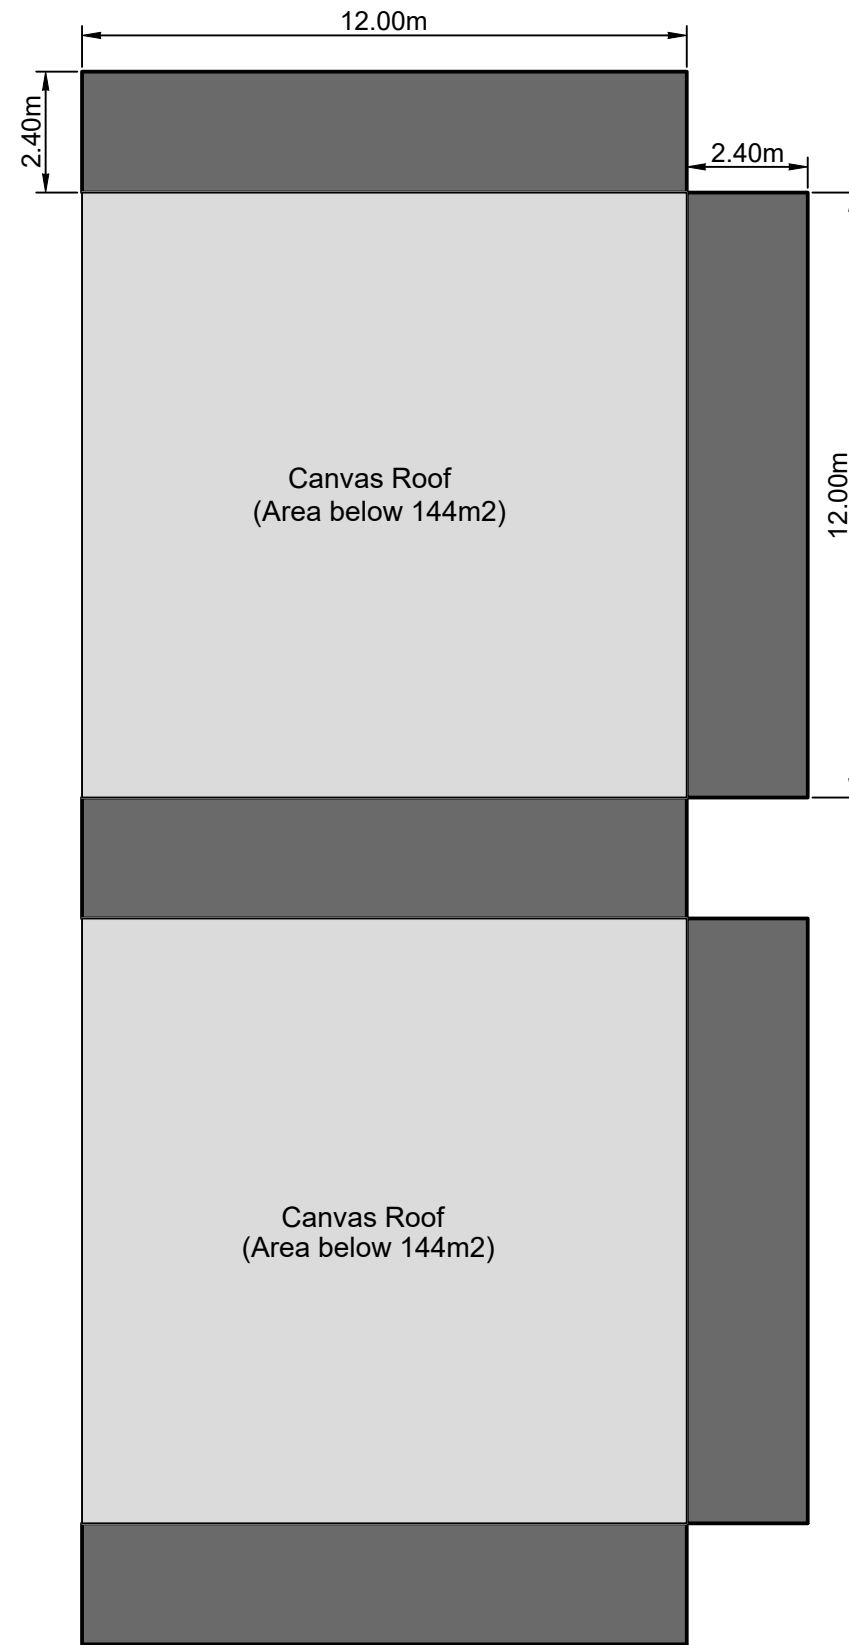

NOTES

REVISION

DATE	DESCRIPTION	APPROVED
16/01/2023	DIMENSION & ELEVATIONS PLAN	VM

297 TE PUNA STATION ROAD

Te Puna Industrial Limited



DESIGN	JS
DRAWN	JS
CHECKED	VM
DRAWING NO.	003
PROJECT NO.	20282
REV NO.	SCALE
1	1:150 at A3