





TE PUNA INDUSTRIAL LTD
297 TE PUNA STATION ROAD
NEW ENTRY - SITE PLAN

Harrison Transportation

PO Box 11557, Papamoa 3151
 Phone: 07 576 6737
 Mobile: 027 221 6926
 Email: bruce@harrisontransportation.co.nz

No	DESCRIPTION	DATE	CHK
D	ACCESS & GUARDRAIL REVISED	15/05/24	BH
C	VEHICLE ENTRANCE ADDED	12/04/24	BH
B	GENERAL UPDATES	16/02/24	BH
A	TURN BAY REVISED	16/11/23	BH

Design	BH	Job No.		DRAWING No	
Drawn	JM	592	CAD File	23-169	01
Checked	BH		Plot Date	15/05/24	
Date	21/06/21	Drawing No.		Rev.No.	
Drawn	1 of 3	592-100		D	SCALE 1:1500 @A3

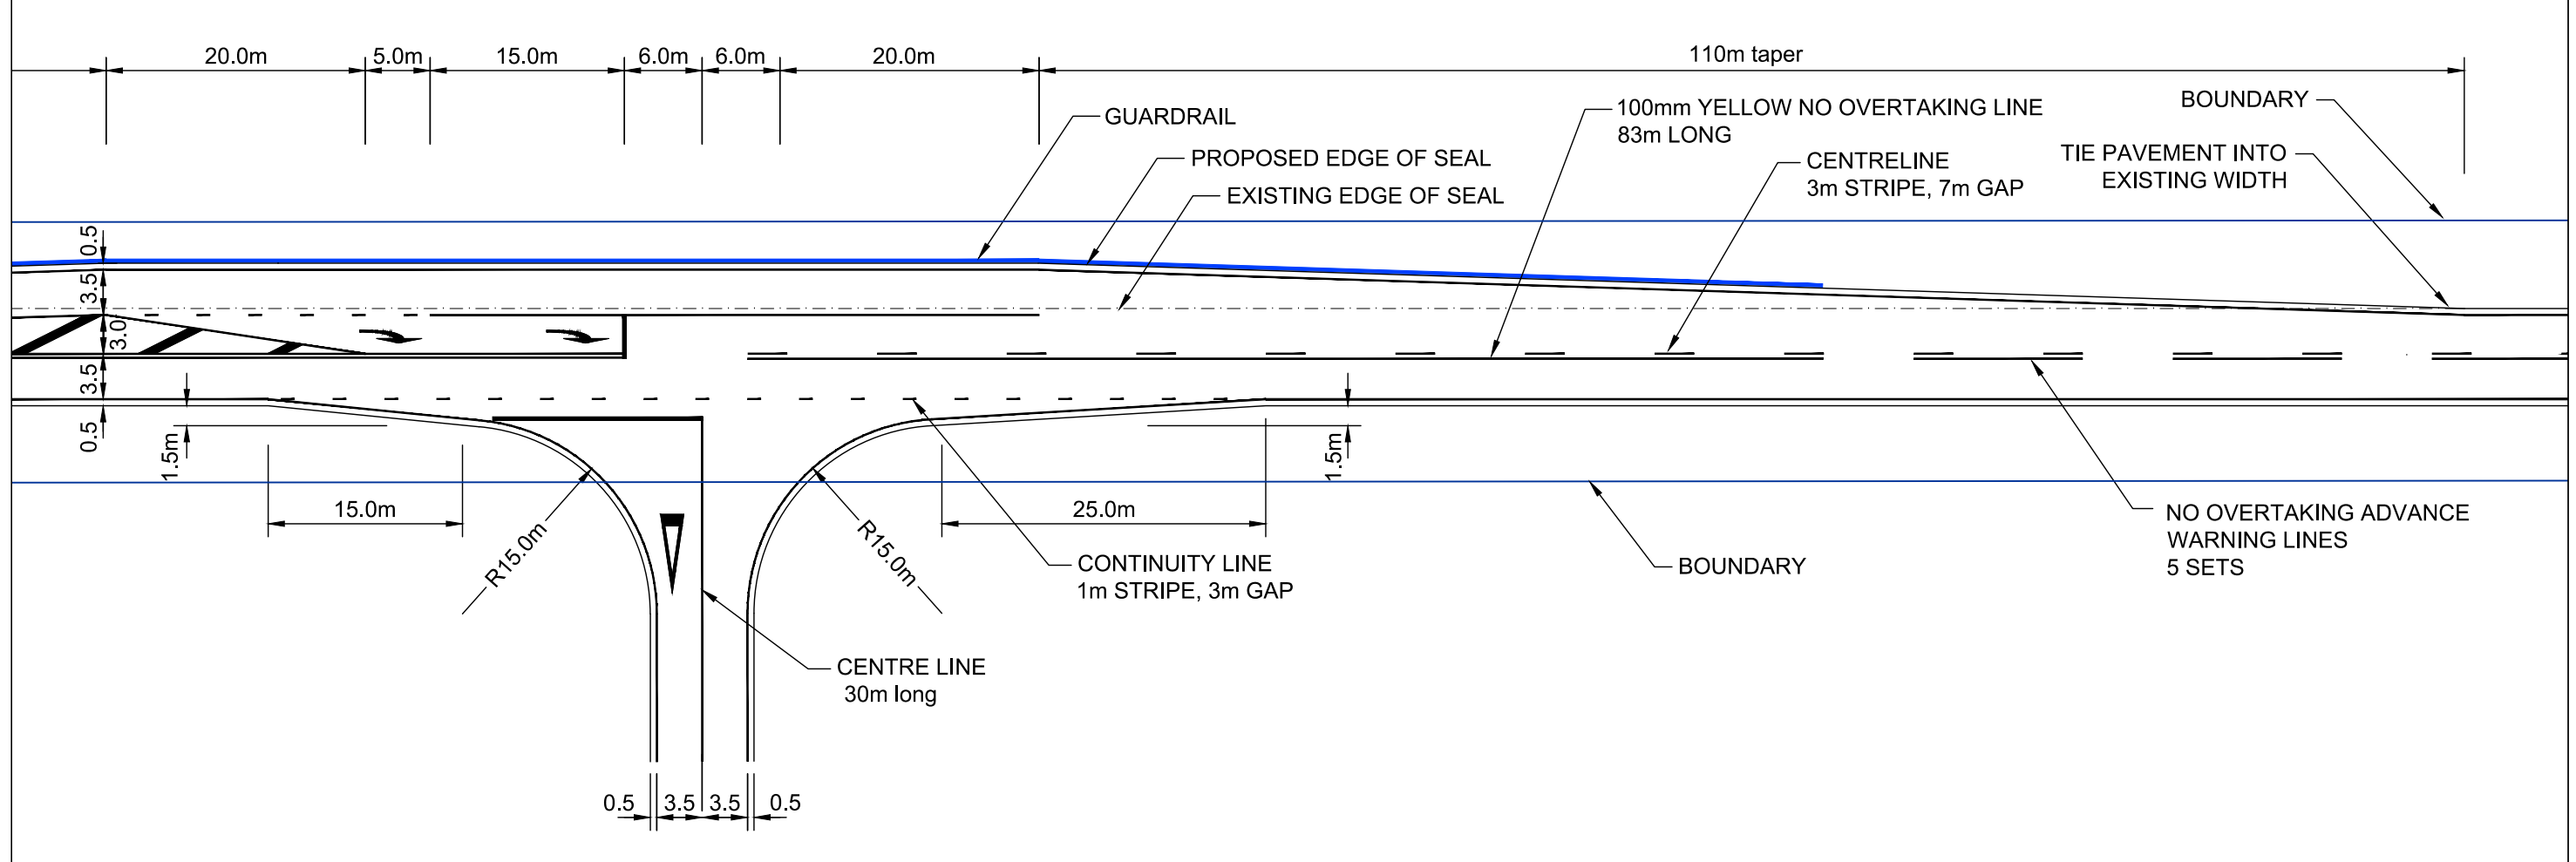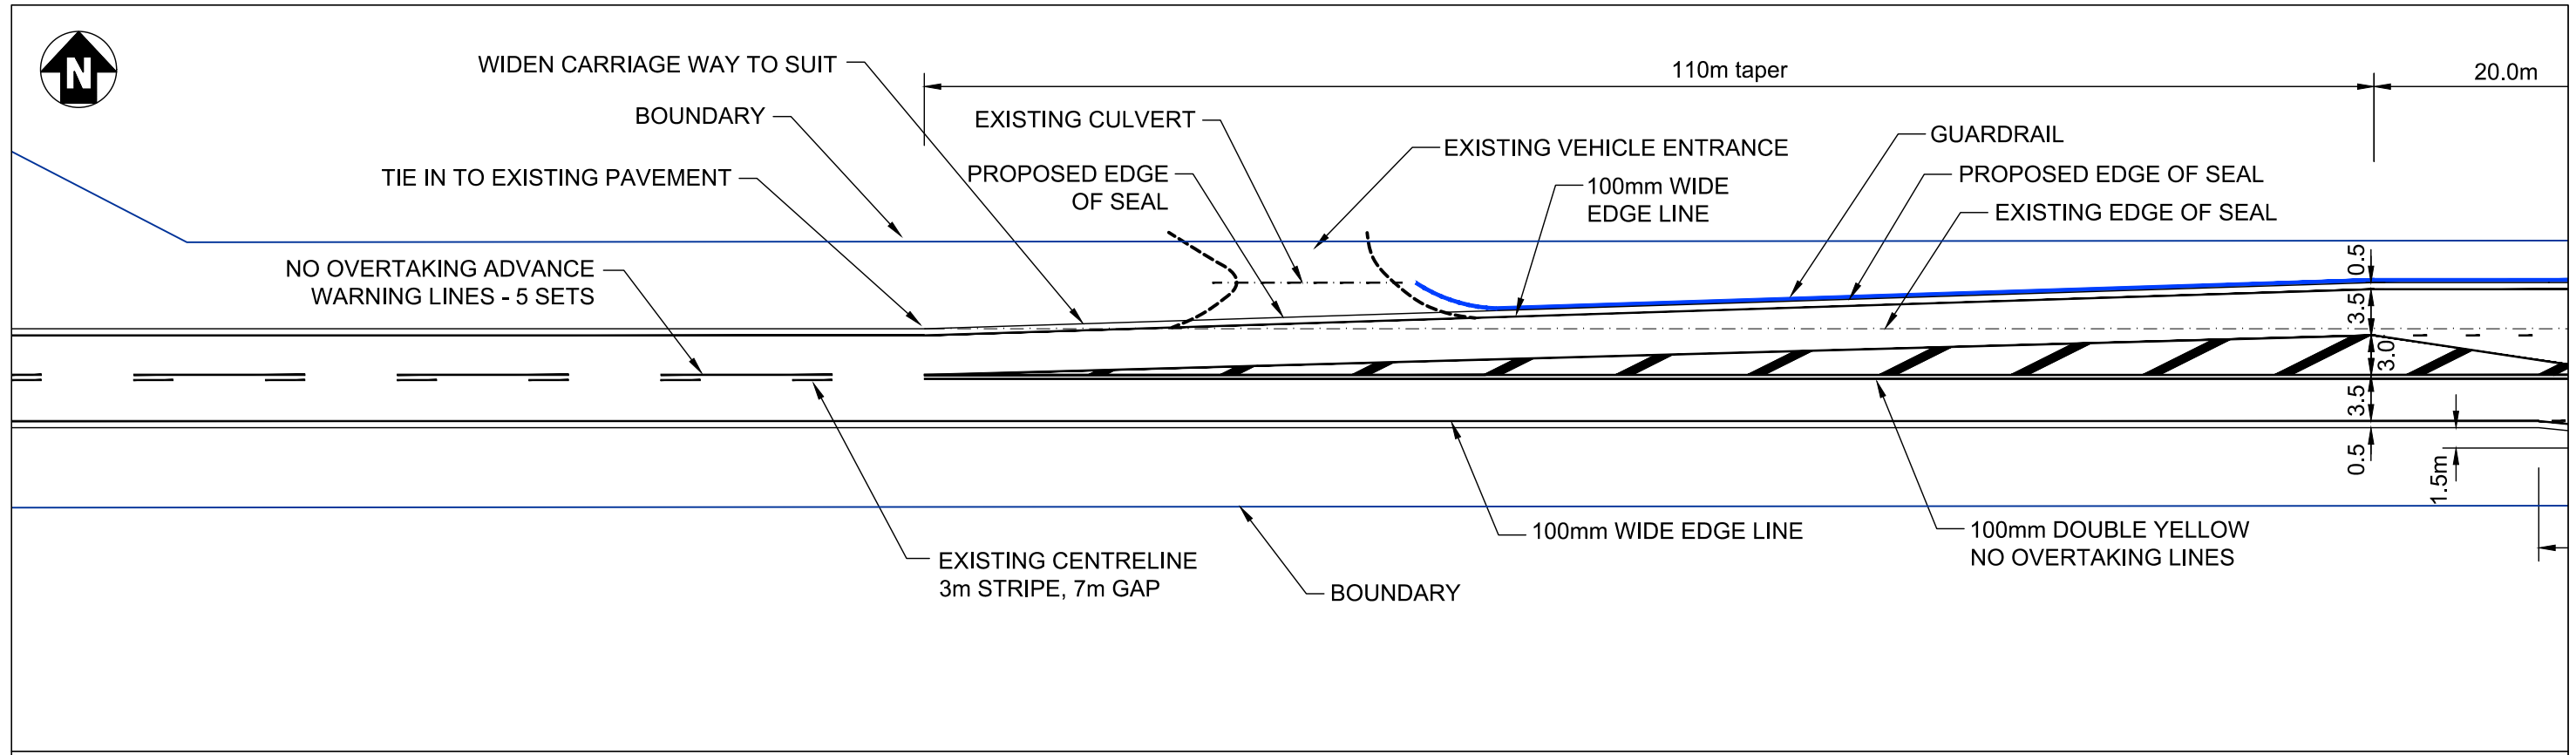

TE PUNA INDUSTRIAL LTD
 297 TE PUNA STATION ROAD
 NEW ENTRY - MOTSAM ENTRY DETAILS

Harrison Transportation
 PO Box 11557, Papamoa 3151
 Phone: 07 576 6737
 Mobile: 027 221 6926
 Email: bruce@harrisontransportation.co.nz

Design	BH	Job No.		DRAWING No
Drawn	JM	592	CAD File 21-226	02
Checked	BH		Plot Date 15/05/24	
Date	21/06/21	Drawing No.	Rev.No.	
Drawing	2 of 3	592-101	D	SCALE 1:500 @A3

No	DESCRIPTION	DATE	CHK
D	ACCESS & GUARDRAIL REVISED	15/05/24	BH
C	EXISTING VEHICLE ENTRANCE ADDED	12/04/24	BH
B	GENERAL UPDATES	16/02/24	BH
A	TURN BAY REVISED	16/11/21	BH