




300 mm
200
100
50
0 10 mm

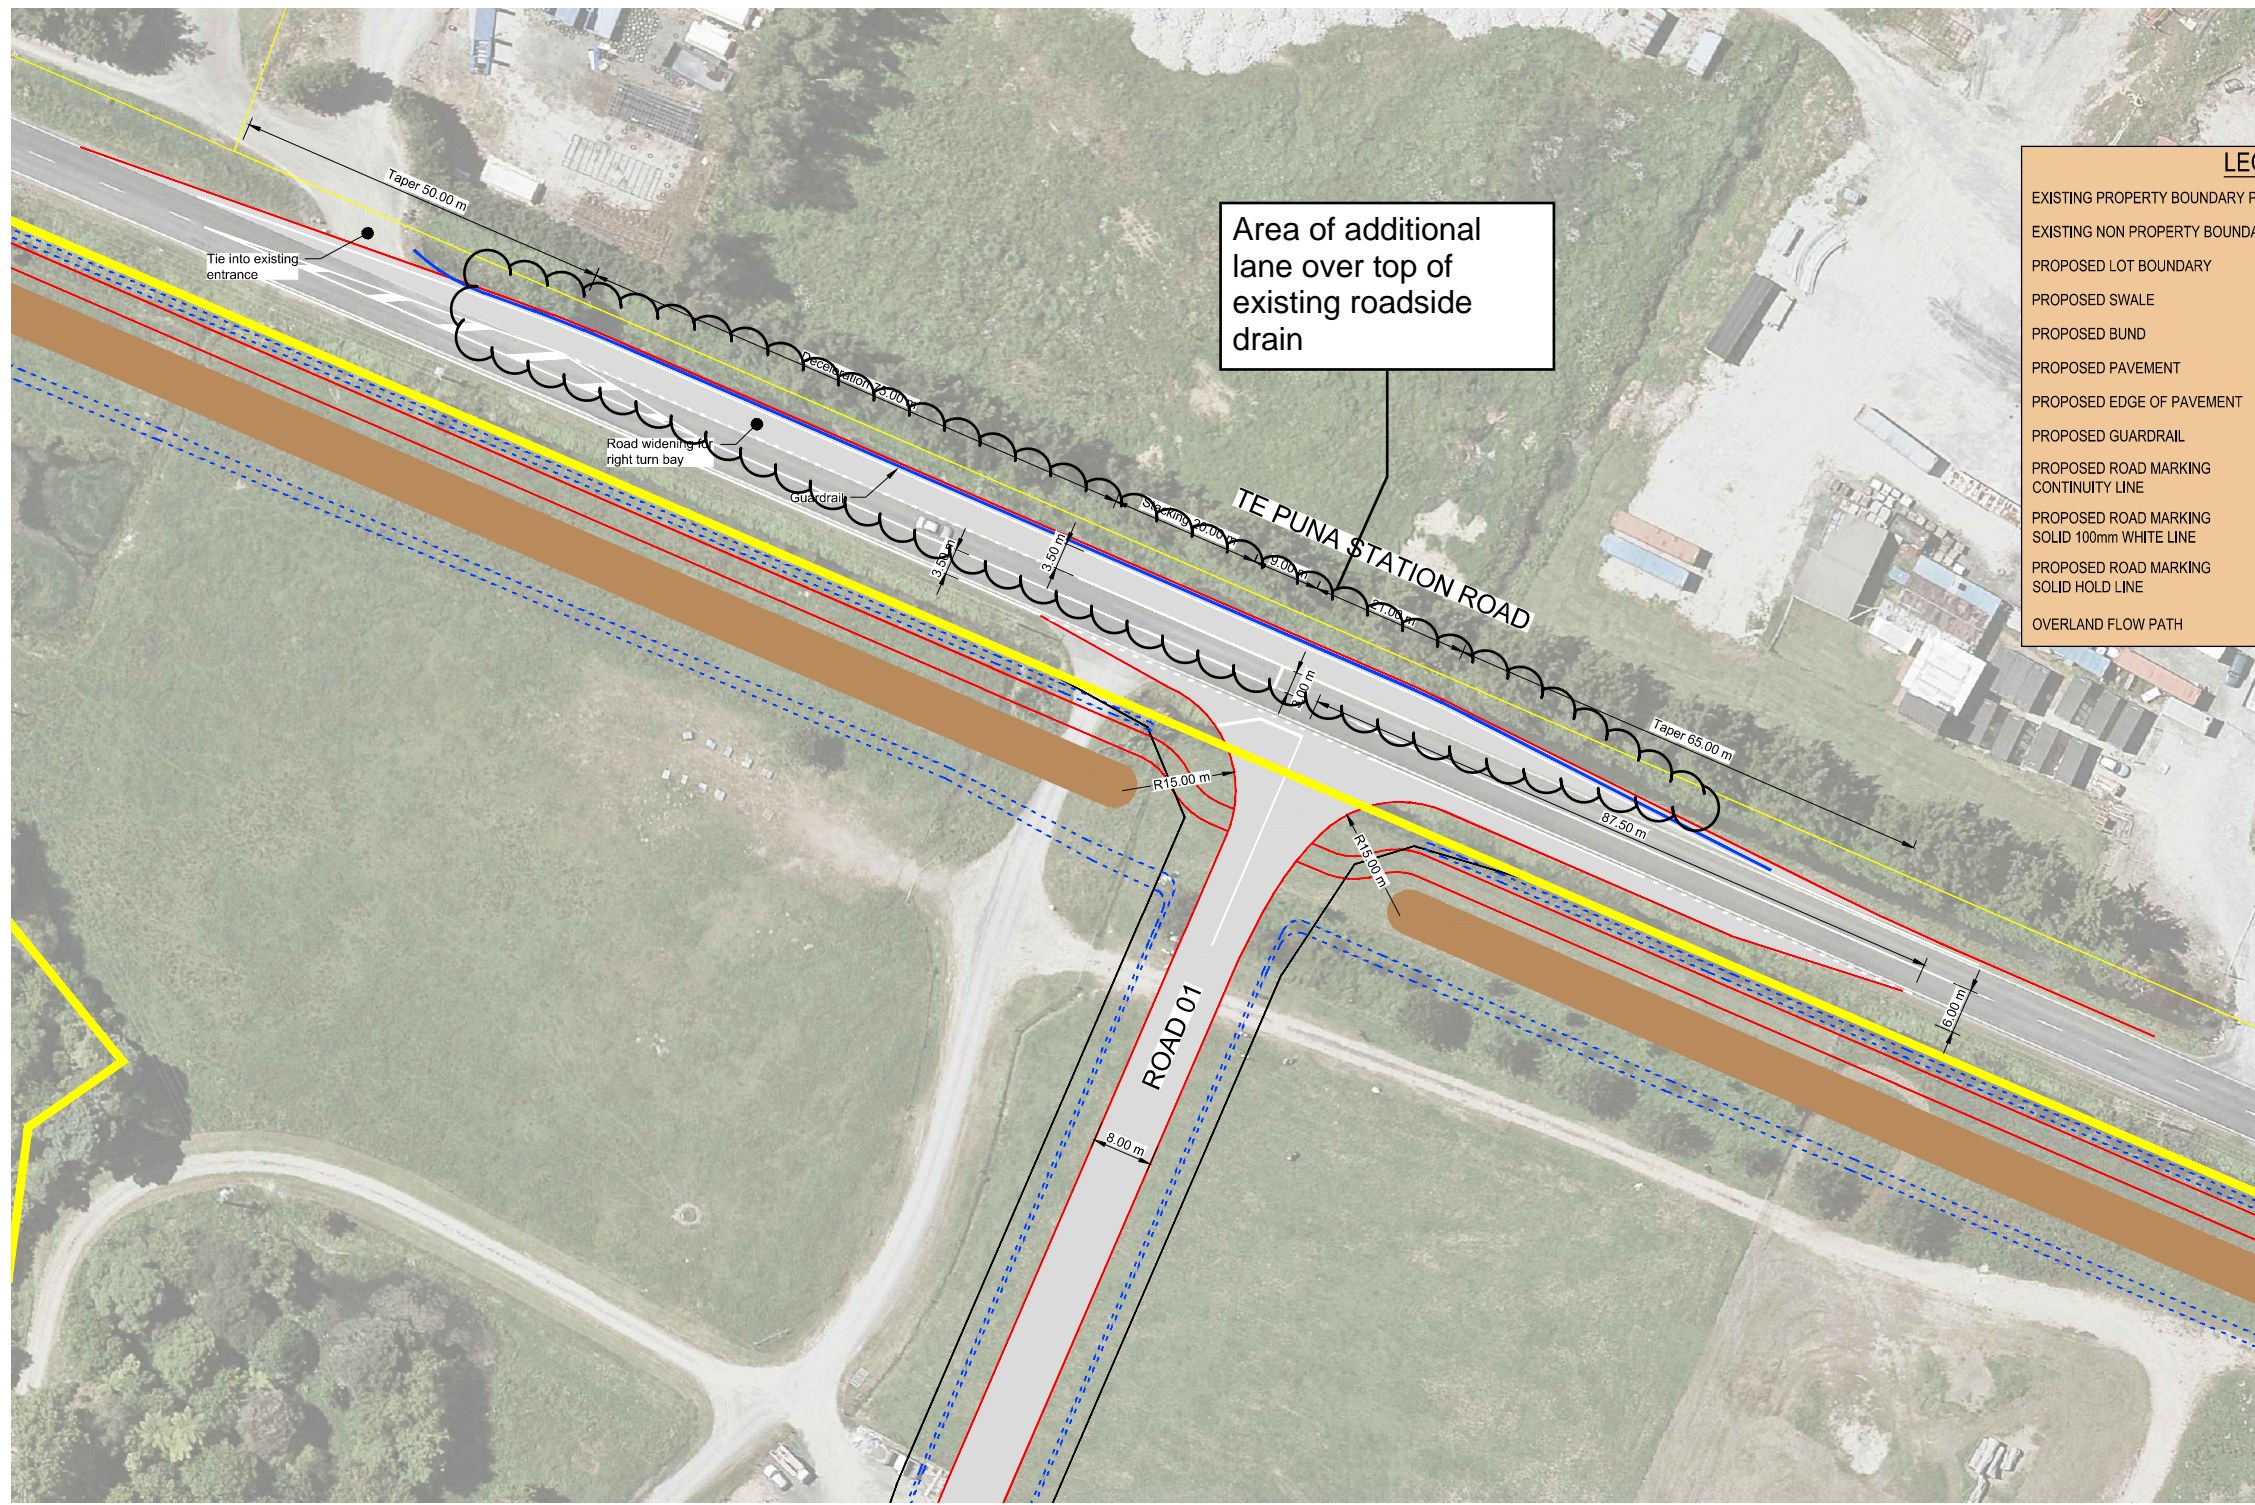

LEGEND	
EXISTING PROPERTY BOUNDARY PT LOT 3	
EXISTING NON PROPERTY BOUNDARIES	
PROPOSED LOT BOUNDARY	
PROPOSED SWALE	
PROPOSED BUND	
PROPOSED PAVEMENT	
PROPOSED EDGE OF PAVEMENT	
PROPOSED GUARDRAIL	
PROPOSED ROAD MARKING CONTINUITY LINE	
PROPOSED ROAD MARKING SOLID 100mm WHITE LINE	
PROPOSED ROAD MARKING SOLID HOLD LINE	
OVERLAND FLOW PATH	

1:500 @ A1
1:1000 @ A3

REVISION	AMENDMENT	APPROVED	DATE
A	Drawing sheet number changed	BCD	21/07/2023
B	Road side drain moved within property boundary	BCD	25/07/2023



wsp
Rotorua Office
+64 7 343 1400
PO Box 1245
Rotorua 3040
New Zealand

CIVIL

SCALES	ORIGINAL SIZE
1:500	A1
DRAWN	APPROVED
BCD	CA
DRAWING VERIFIED	APPROVED DATE
JM	YYYY-MM-DD

CLIENT APPROVAL

PROJECT	CONTAINERCO TE PUNA STATION ROAD TAURANGA TE PUNA STATION ROAD CONTAINER PORT
TITLE	INTERSECTION LAYOUT PLAN
WSP PROJECT NO.	2-9Z729.01
PROJ-ORIG-VOL-LOC-TYPE	
SHEET NO.	C303
REVISION	B